




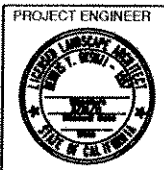

100% SUBMITTAL  
NOT FOR  
CONSTRUCTION




CONSTRUCTION RECORD		REFERENCES		REVISIONS		BENCH MARK		EARTHWORK QUANTITIES		SCALE		Office		Designed By		Drawn By		Checked By	
Contractor								CUT: _____ C.Y.	Horizontal										
Inspector								FILL: _____ C.Y.	Vertical										
Date Completed								BALANCE: _____ C.Y.											

DEPARTMENT OF PUBLIC WORKS -- ENGINEERING SERVICE  
**REED RESERVOIR REPLACEMENT PROJECT**  
**LANDSCAPE PLAN**

City Project No.  
**CF09-0003**  
 Drawing No.  
**L-1**  
 Sheet of

**FEATURES:**

1. TOP OF TANKS MATCHES EXISTING.
2. FROM WEST, APPROXIMATELY 10 FEET EXPOSED.
3. CONCRETE WILL BE COLOR - SAN DIEGO BUFF.

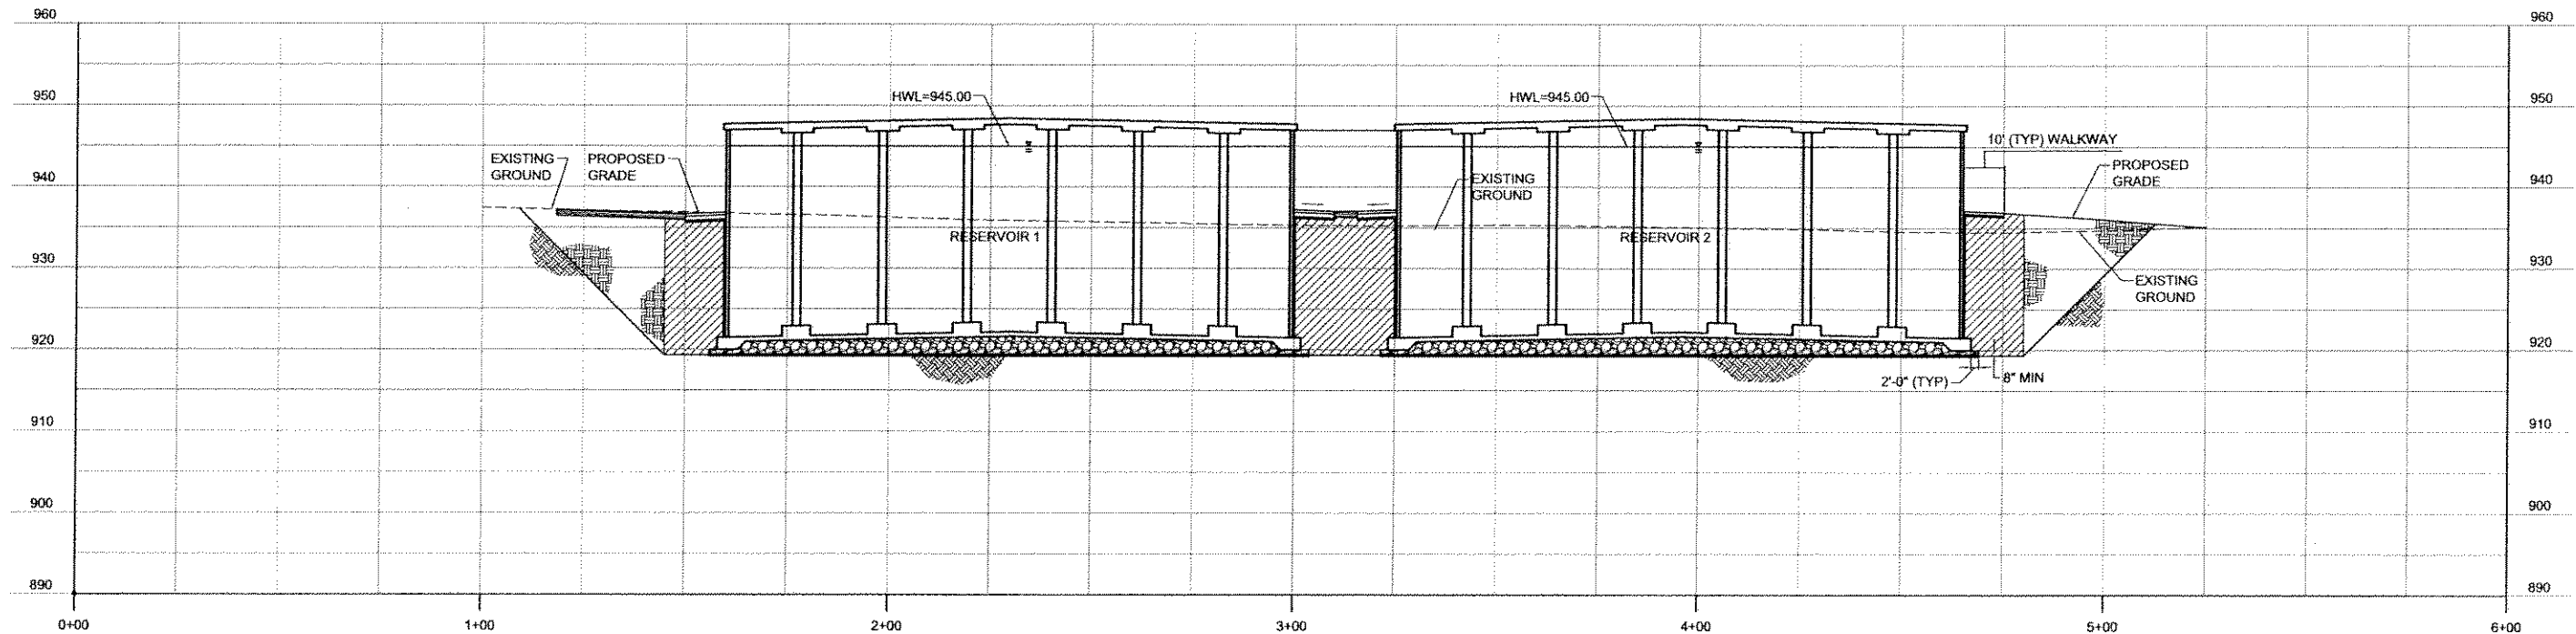

**C SECTION**  
 C-01 SCALE: HORIZ. 1"=20'  
 VERT. 1"=10'

LAST UPDATED: 11/12/2008 02:04 PM

PROJECT MANAGER	PROJECT ENGINEER	 <b>carollo</b> <i>Engineers...Working Wonders With Water™</i>
-----------------	------------------	---



CONSTRUCTION RECORD	REFERENCES	Date	By	REVISIONS	App'd	Date

BENCH MARK	EARTHWORK QUANTITIES	SCALE	Office	Designed By	Drawn By	Checked By
DESCRIPTION:	CUT: _____ C.Y.	Horizontal	_____	DWA	BWH	MMA
Bench Mark No. _____	FILL: _____ C.Y.	Vertical	Filled _____	Plans Prepared	Under Supervision Of	Date _____
Elevation _____	BALANCE: _____ C.Y.	_____	Traffic _____	_____	_____	R.C.E. No. _____

DEPARTMENT OF PUBLIC WORKS - ENGINEERING SERVICE	City Project No. CF09-0003
<b>REED RESERVOIR REPLACEMENT PROJECT</b>	Drawing No. <b>C-3</b>
<b>RESERVOIR SECTIONS</b>	Sheet 7 of 80